



**Notes :**

- (1) Local regulations provide that licensed plumbers & electricians shall install utilities.
- (2) Make sure all plumbing conforms to prevailing local codes.
- (3) Plumbing central vacuum to the utility center should be specified by the central vacuum supplier and terminated in utility center with 5/8" O.D. tube perpendicular to the floor.
- (4) Gravity drain has 1-1/2" nominal pipe protruding 1" from finished floor.
- Note : Contractor to supply and place trap in line to conform with local codes.
- (5) Electrical contractor to supply quad electrical outlet box.

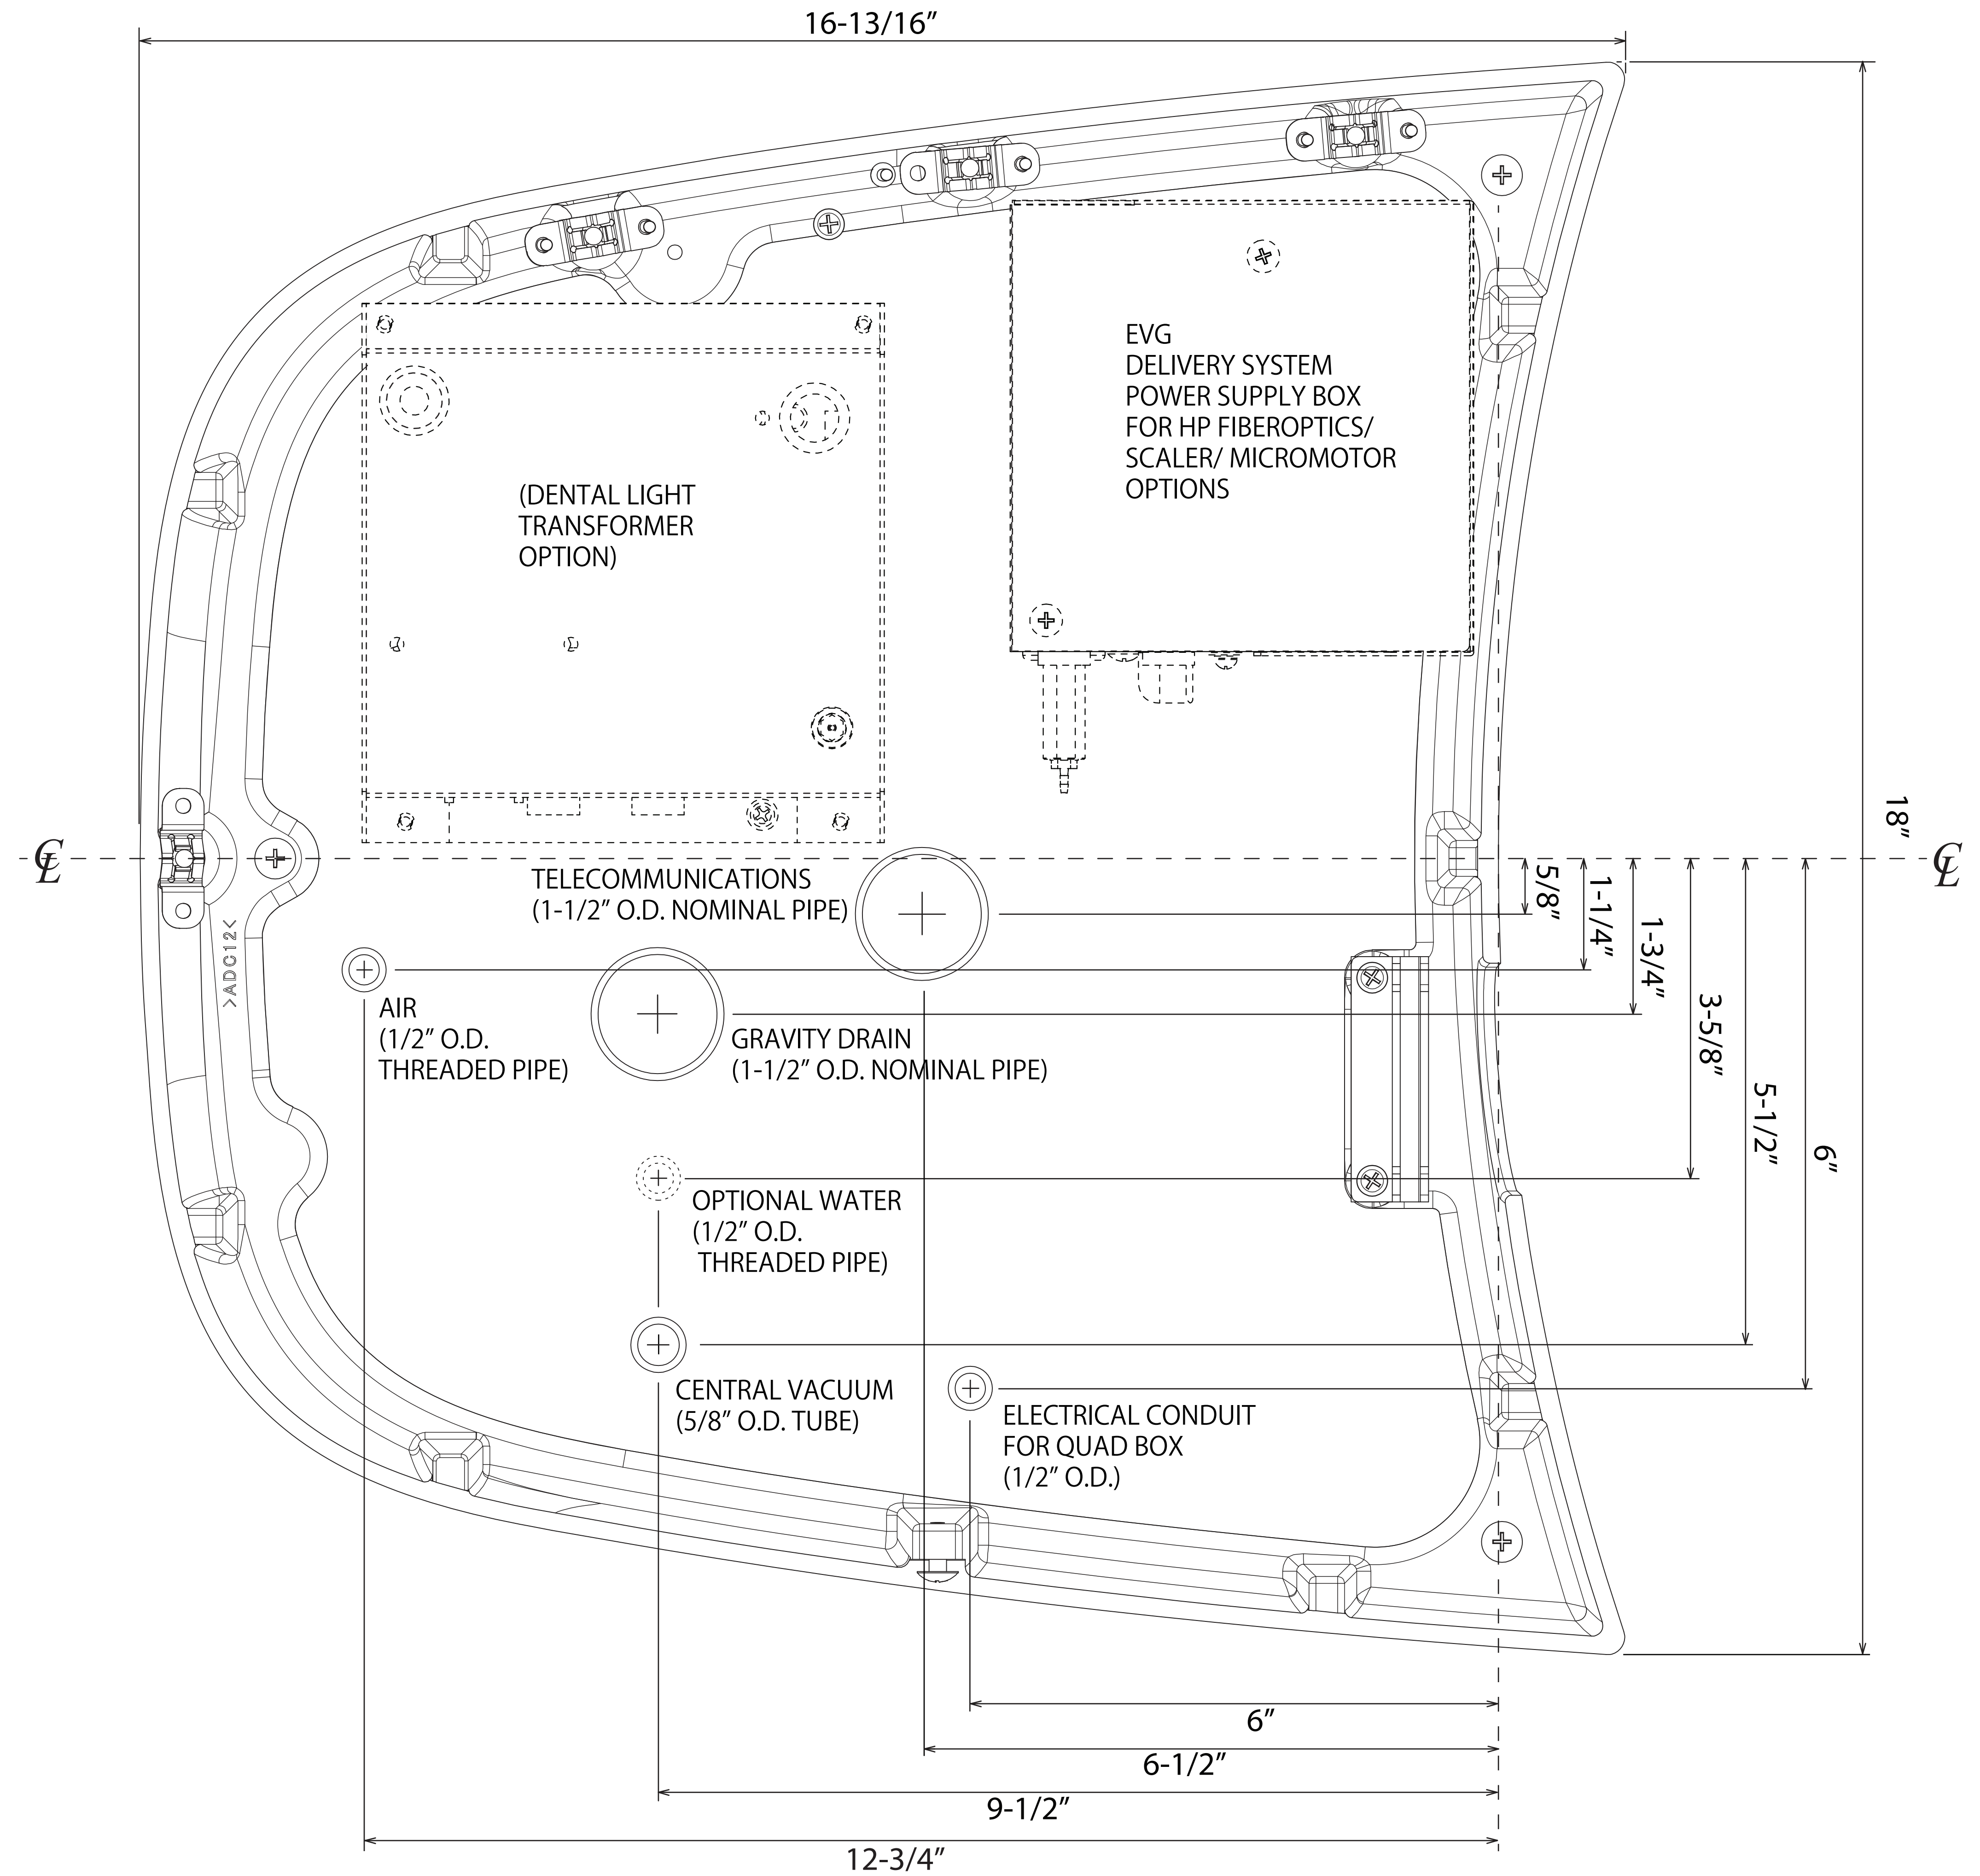

Deluxe Contoured Utility Center Floor Template  
**EOGUE Delivery Systems**  
 for Quolis® Q5500 and Evogue Q3300 Chairs

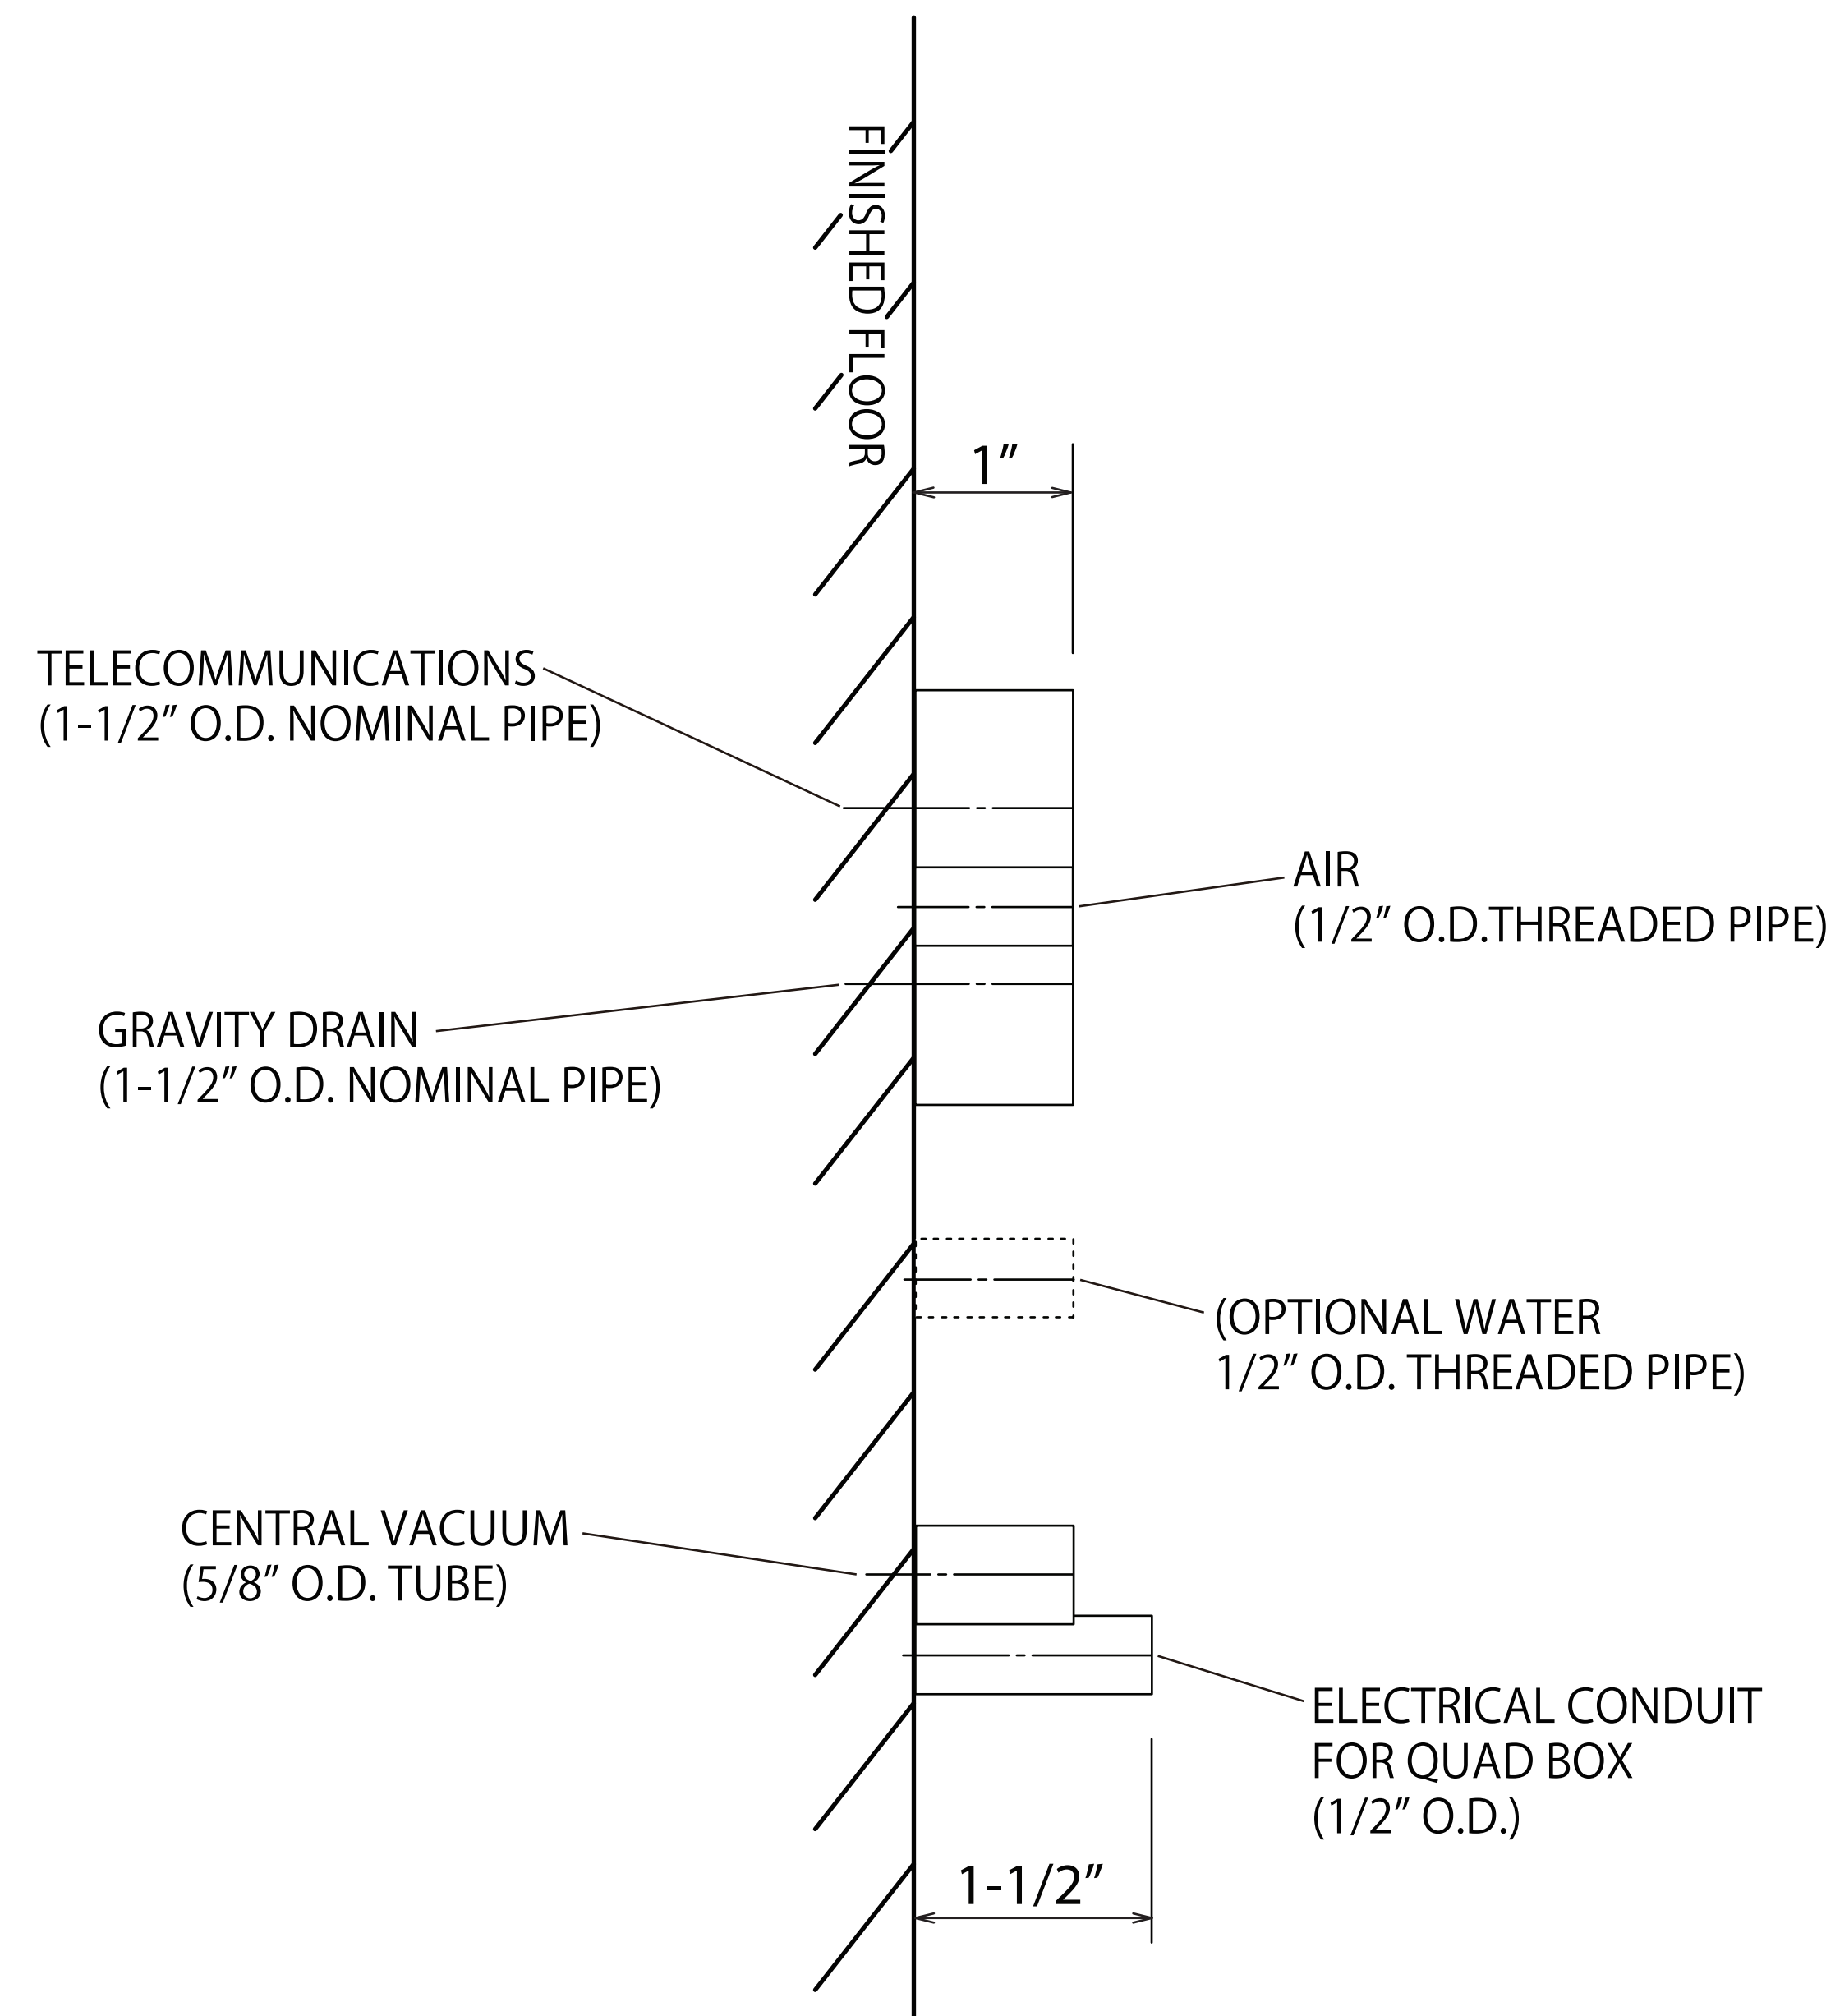